


8 x 5/8 NIBBED DRILLER
[FASTENER #24]
(1) PER CONN.

HAT SECTION @ 24" O.C.
MAX.

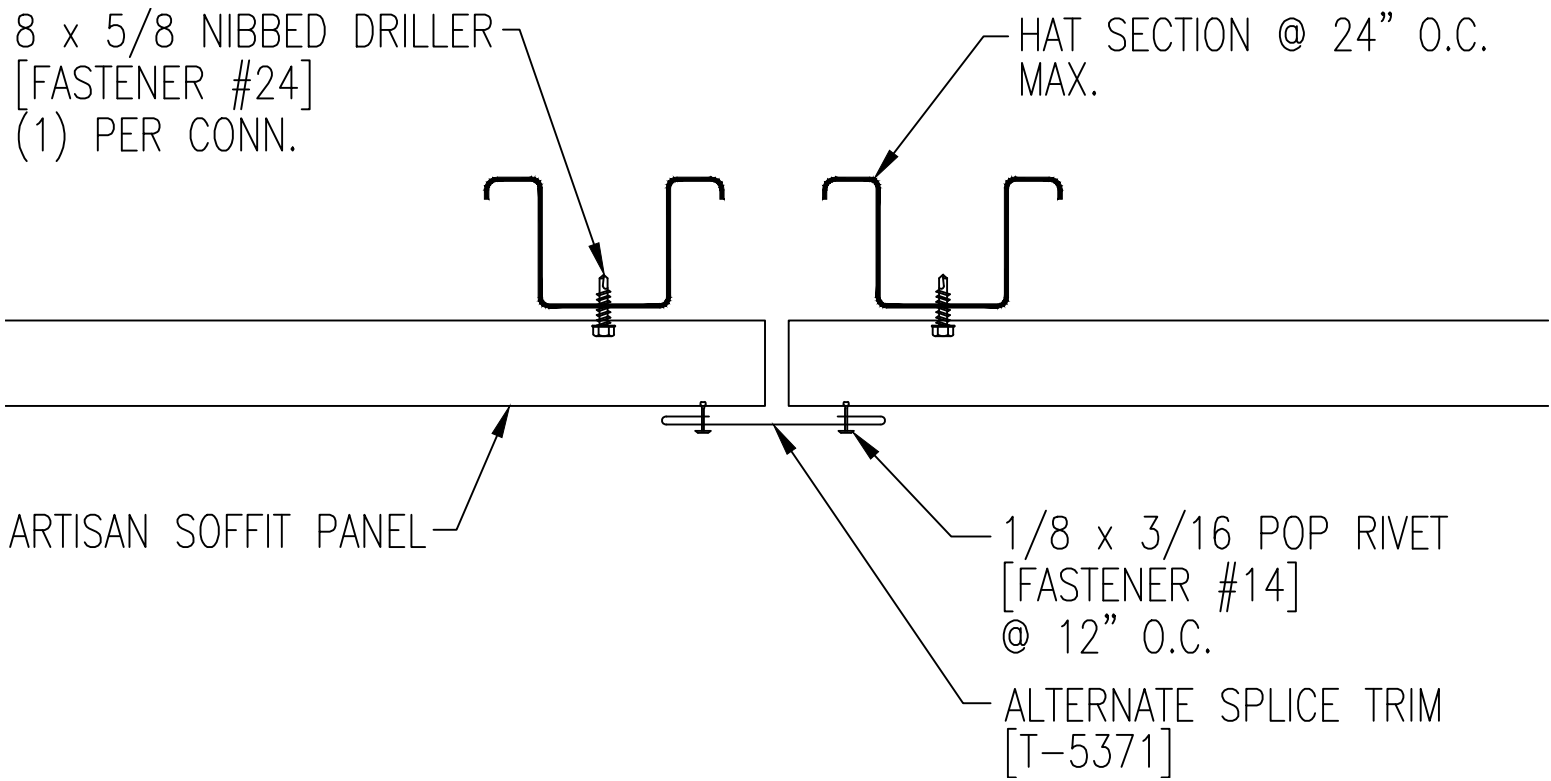

ARTISAN SOFFIT PANEL

1/8 x 3/16 POP RIVET
[FASTENER #14]
@ 12" O.C.

ALTERNATE SPLICE TRIM
[T-5371]