


8 x 5/8 NIBBED DRILLER  
[FASTENER #24]  
(1) PER CONN.

HAT SECTION @ 24" O.C.  
MAX.

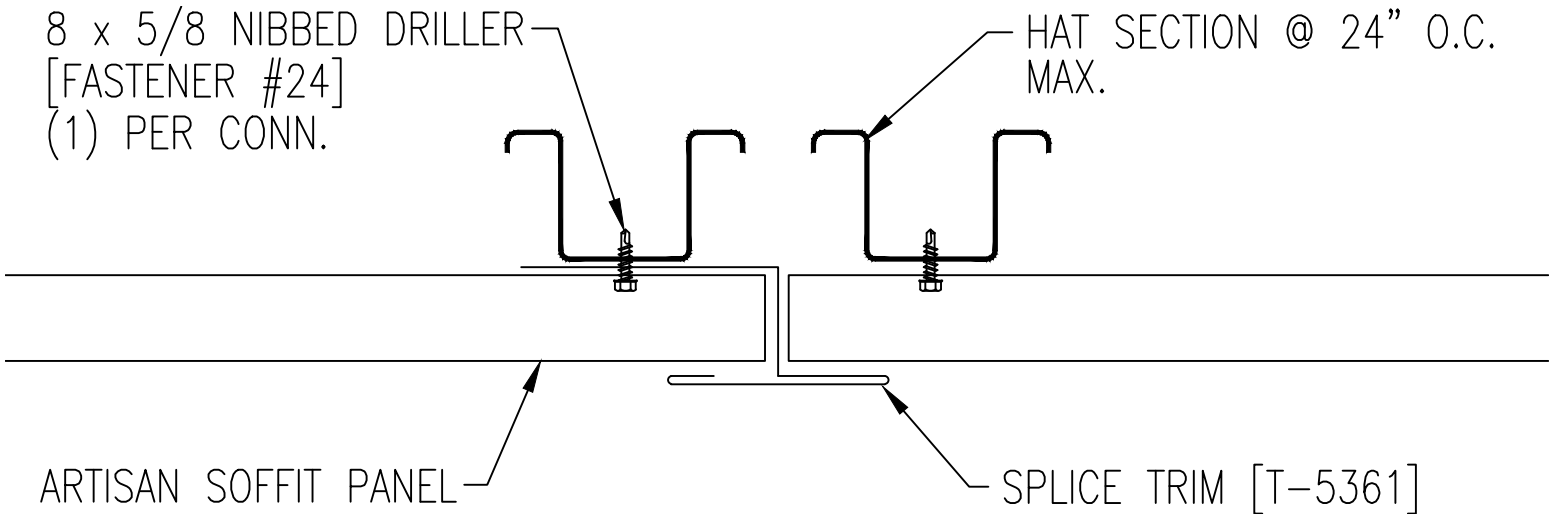

ARTISAN SOFFIT PANEL

SPLICE TRIM [T-5361]