


Horizontal Insulated CF Wall Panel Base With Optional Extruded Trim

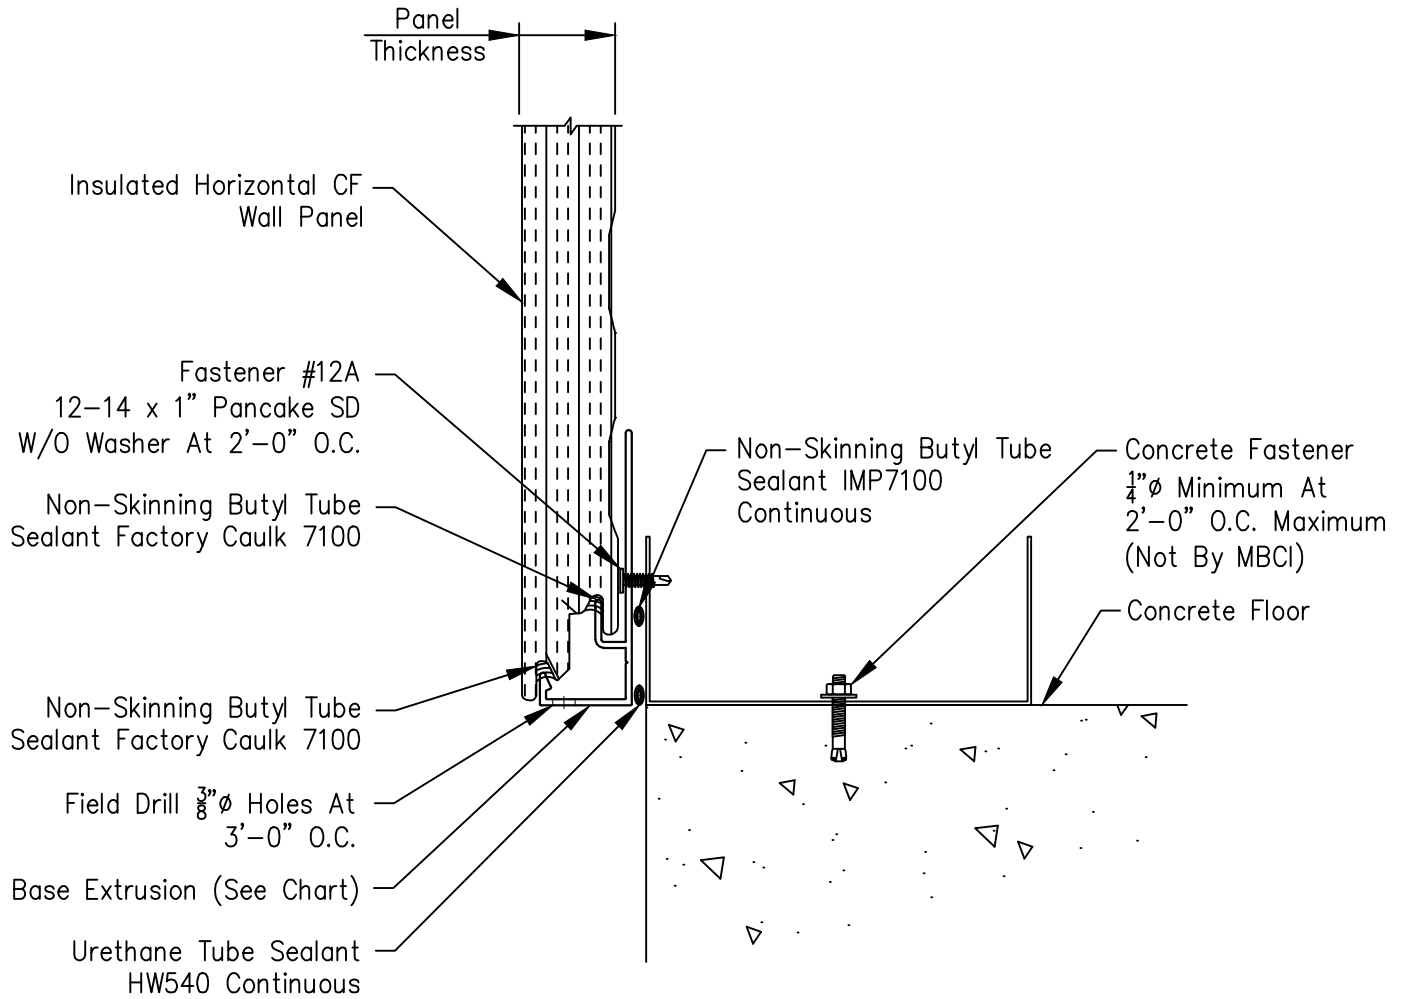

Panel Thickness	Base Extrusion
2"	9479
2 1/2"	9478
3"	9477
4"	9475