


Horizontal Insulated CF Wall Panel Jamb With Extruded Trim

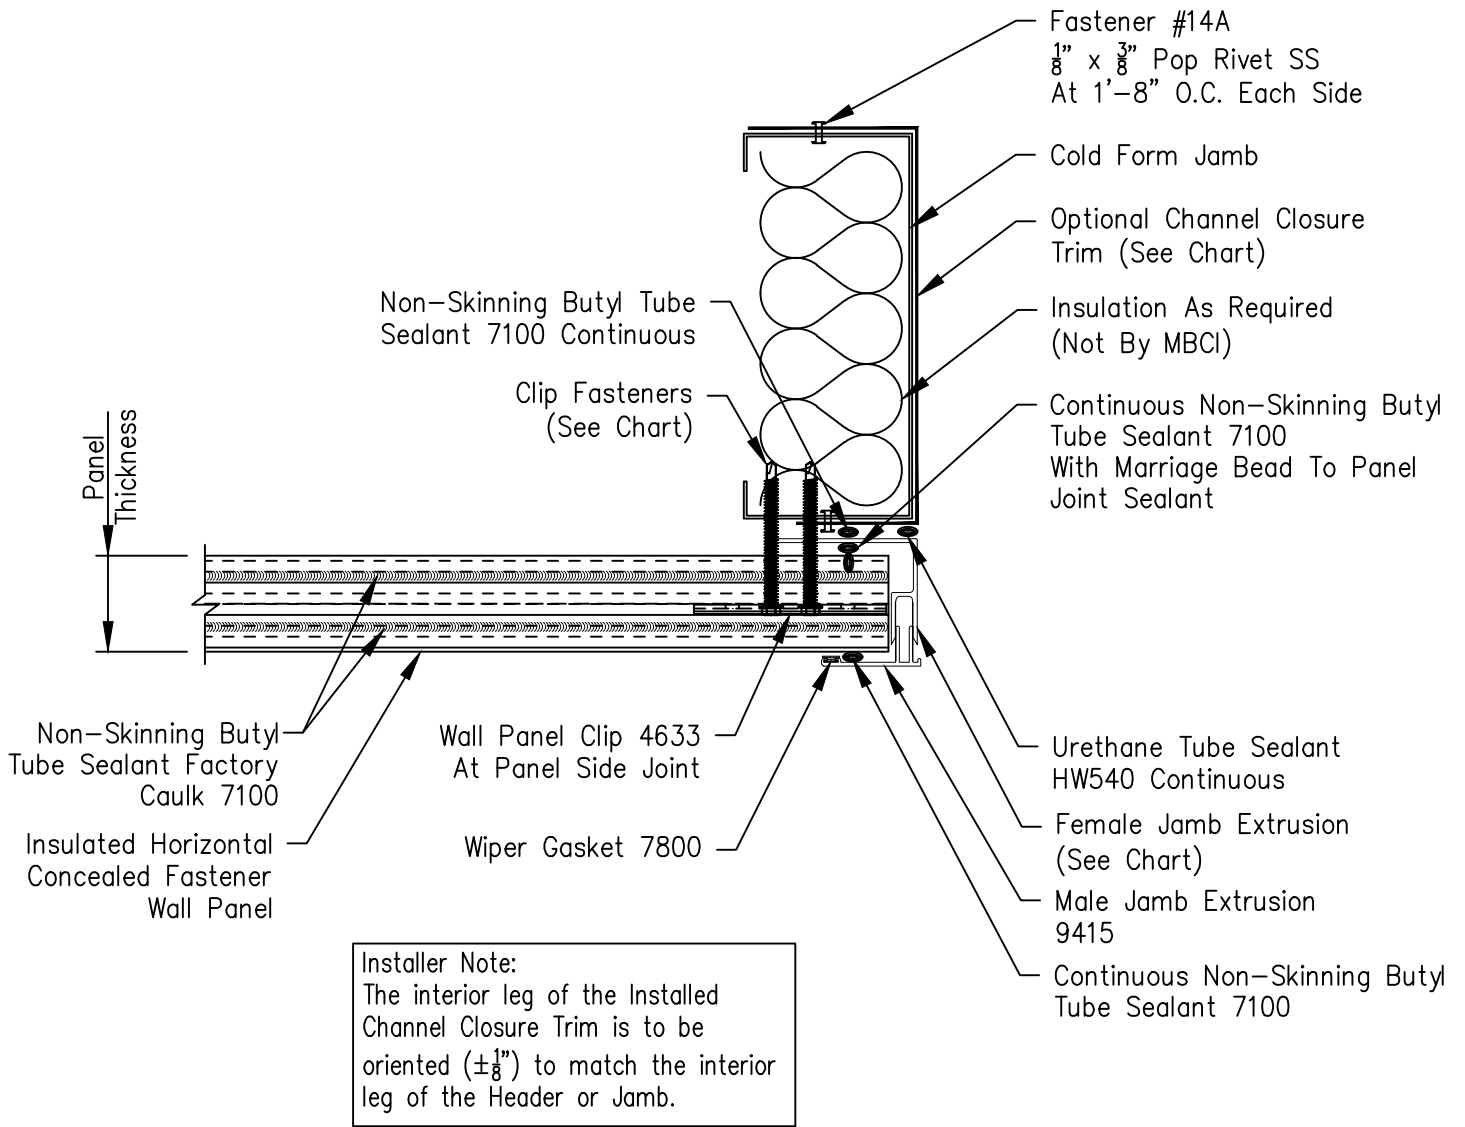

Wall Panel Thickness	Female Extrusion	Clip Fastener
2"	9420	#1616
2 1/2"	9421	#1624
3"	9422	#1624
4"	9423	#1632

Member Size	Channel Closure
8"	F981
10"	F982
12"	F169