


Horizontal Insulated CF Wall Panel Outside Factory Formed Corner

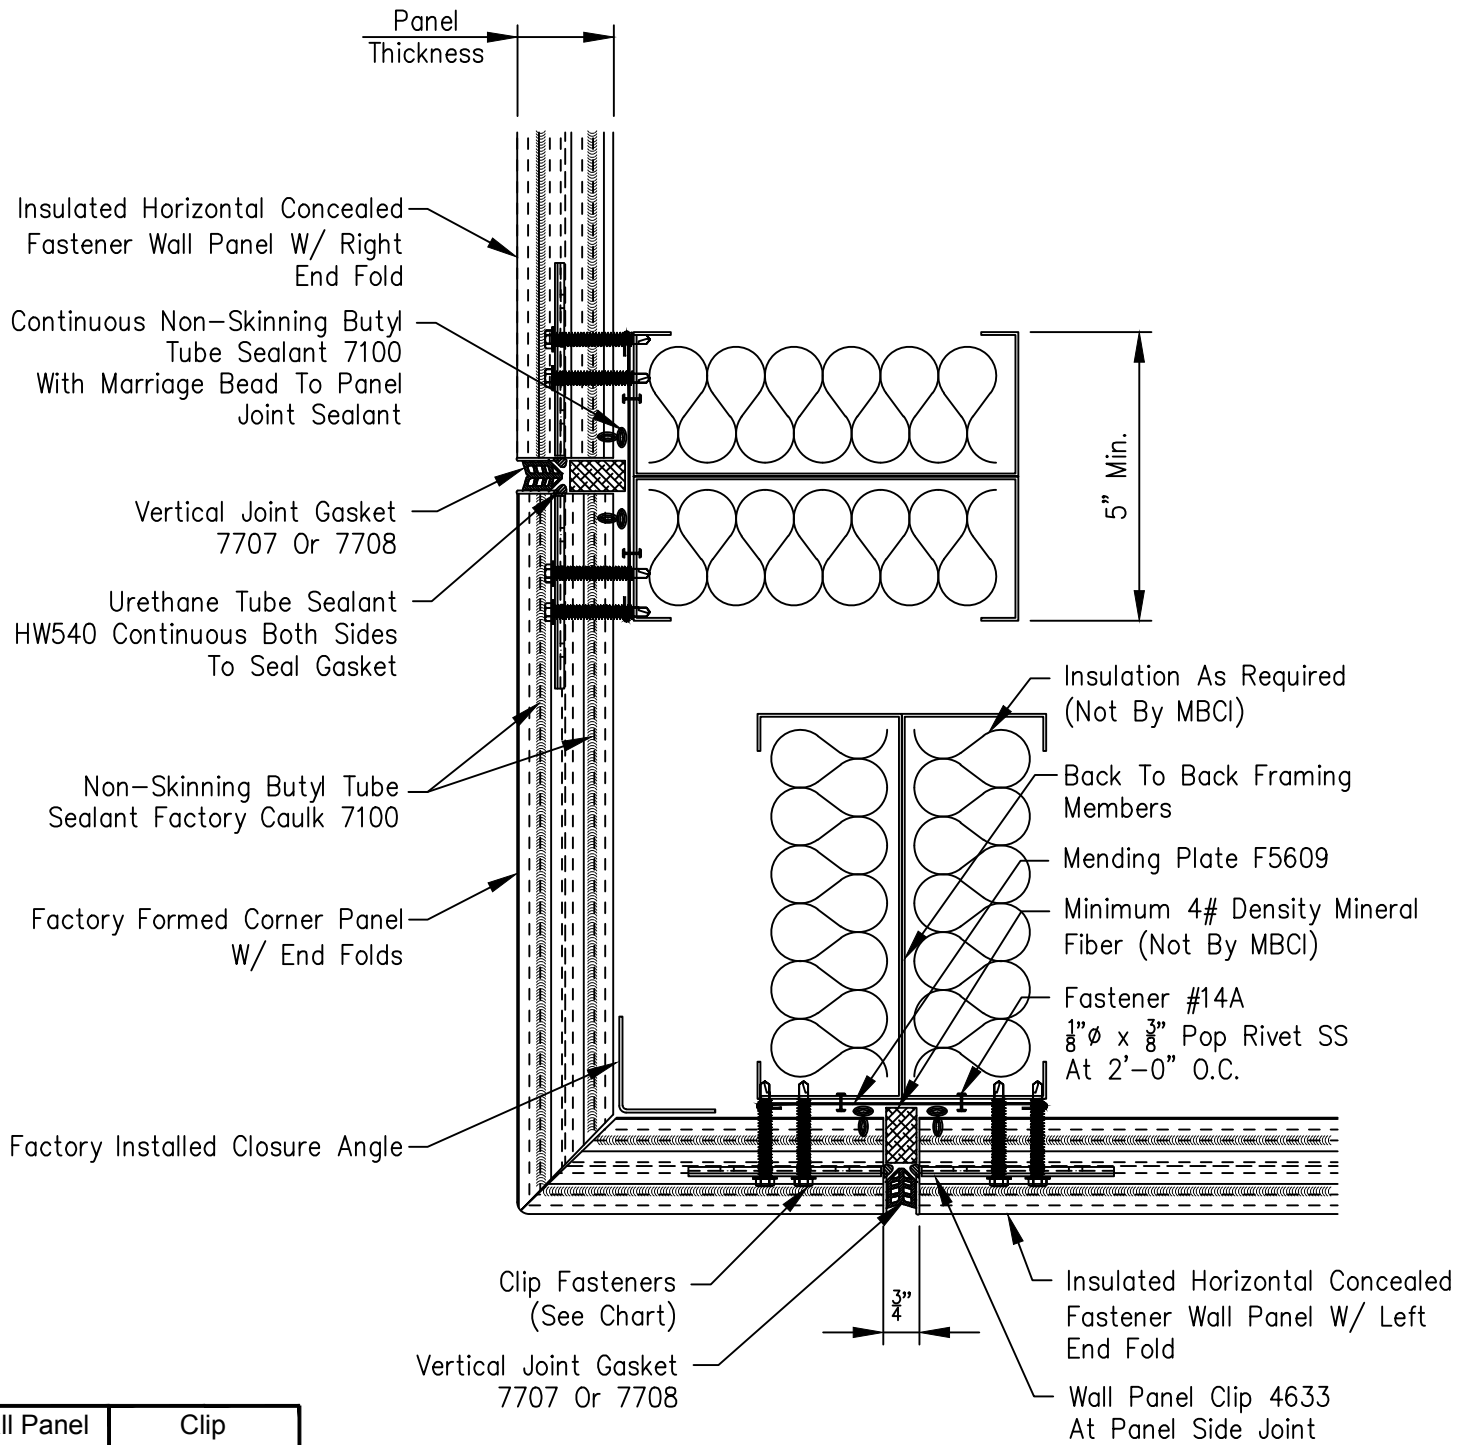

Wall Panel Thickness	Clip Fastener
2"	#1616
2 1/2"	#1624
3"	#1624
4"	#1632
5"	#1640
6"	#1648

Note:
When Splicing Vertical Joint Gaskets,
Gaskets Are To Be Cut Diagonally And
Sealed With Urethane Tube Sealant
HW540