



FlexLoc Panel

Soffit Details - Panel Terminations

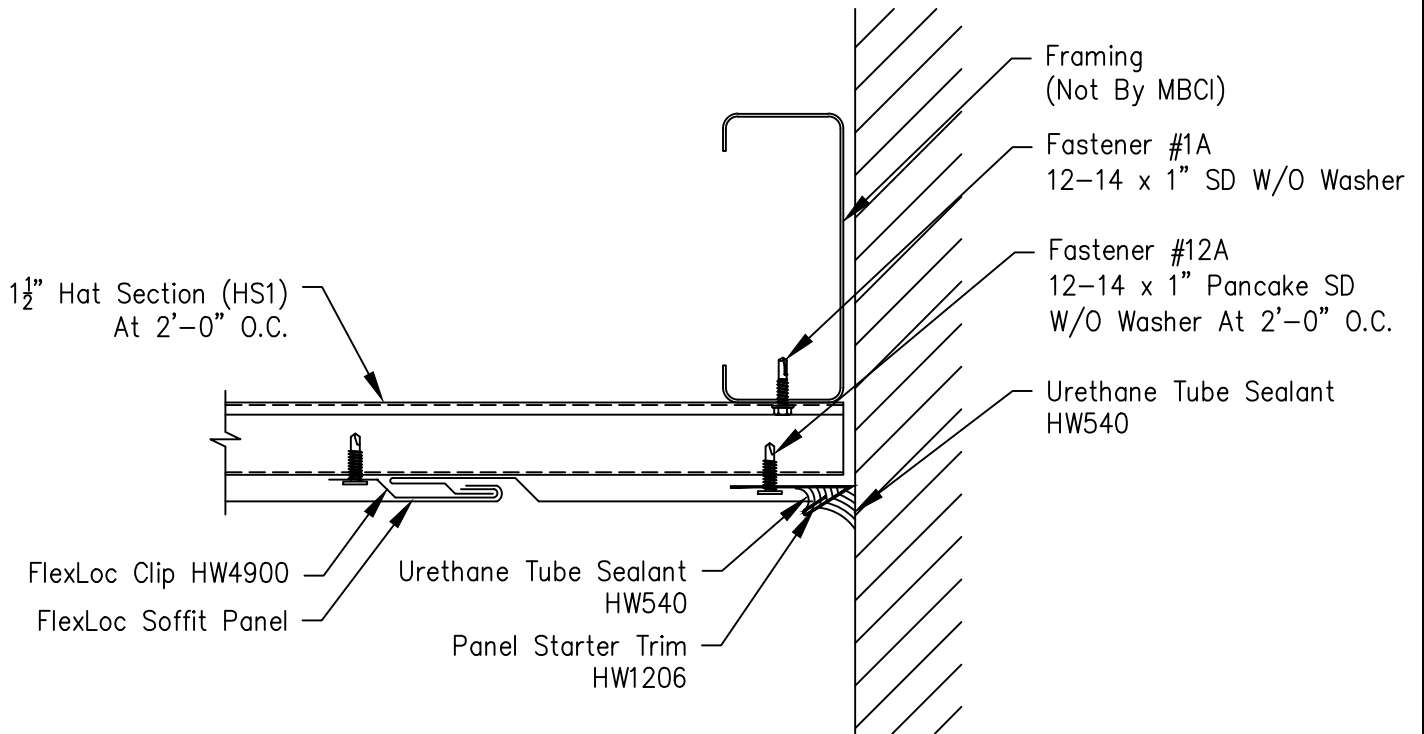

Panel Termination

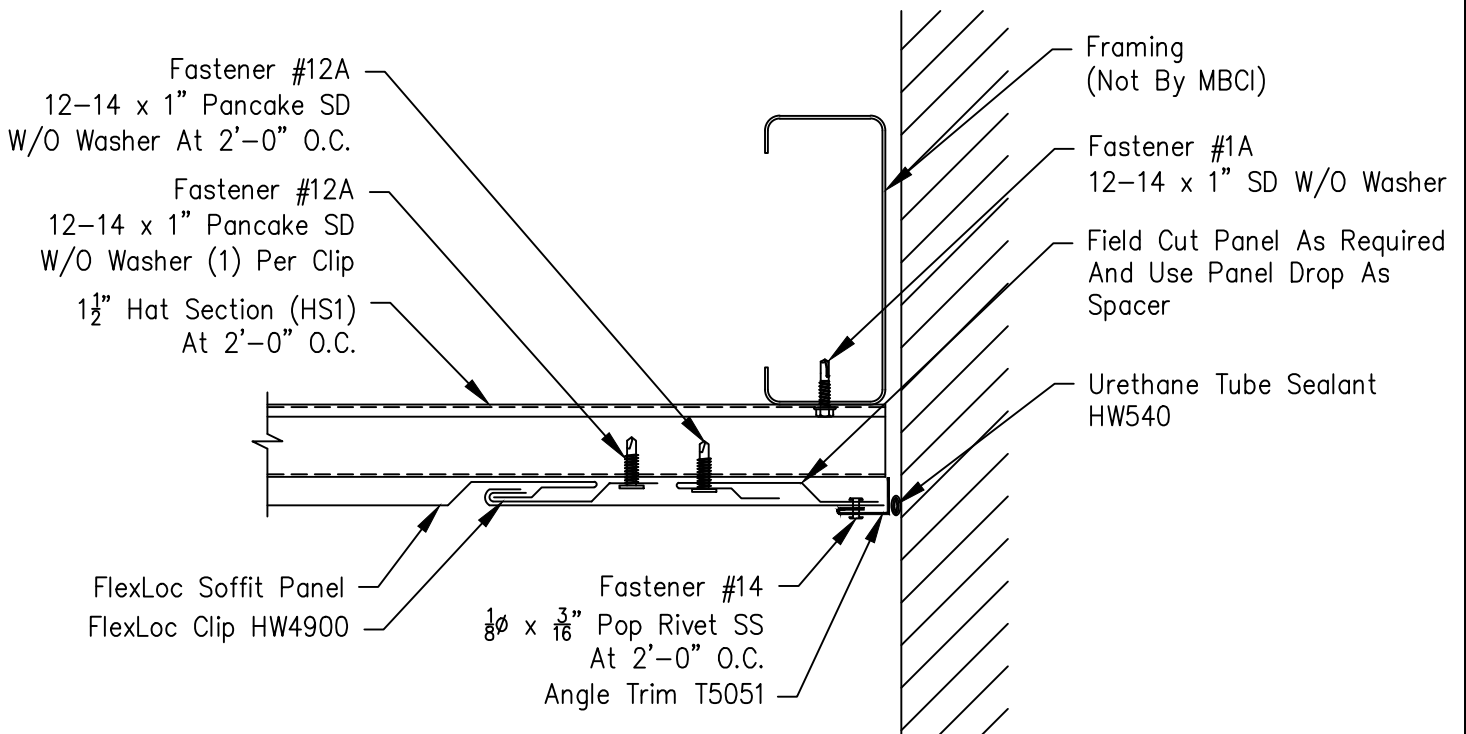

Alternate Panel Termination