



FlexLoc Panel Vertical Fascia Details - Panel Terminations

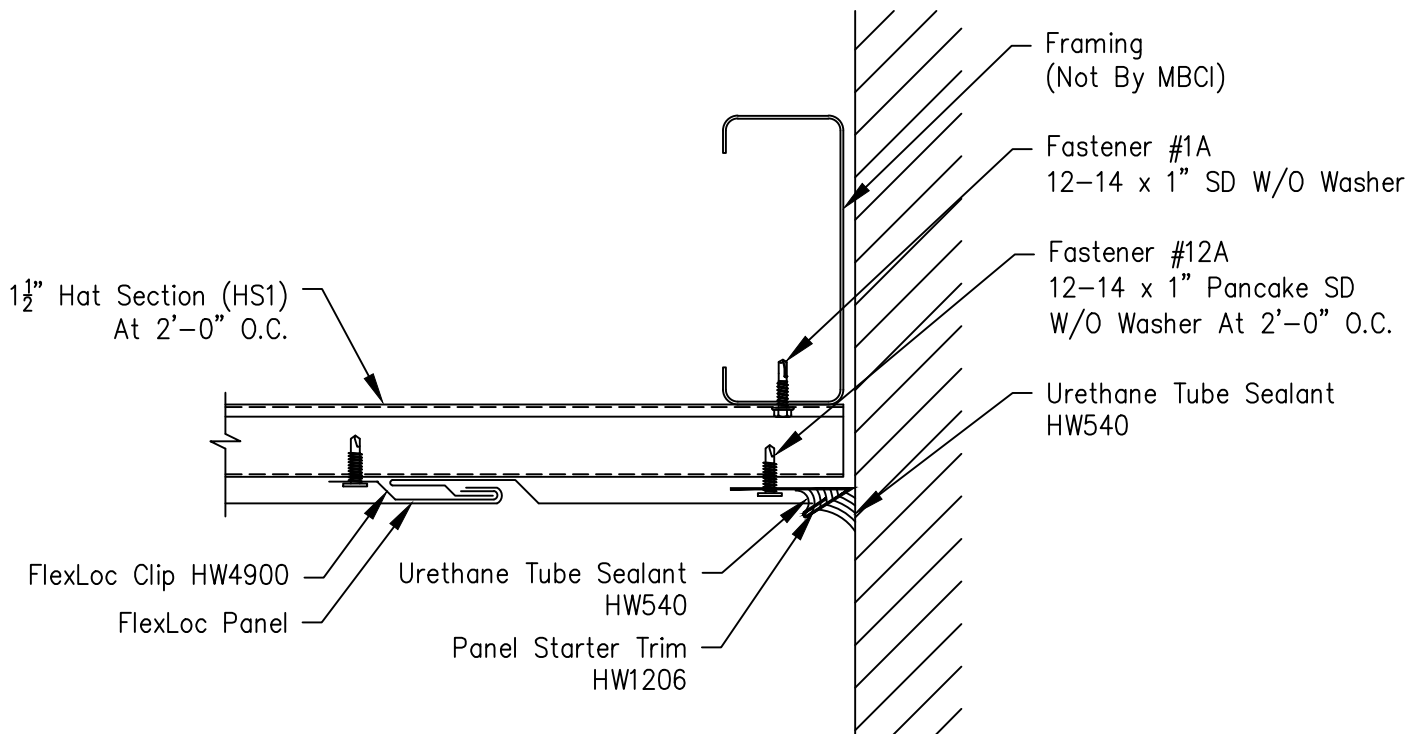

Panel Termination

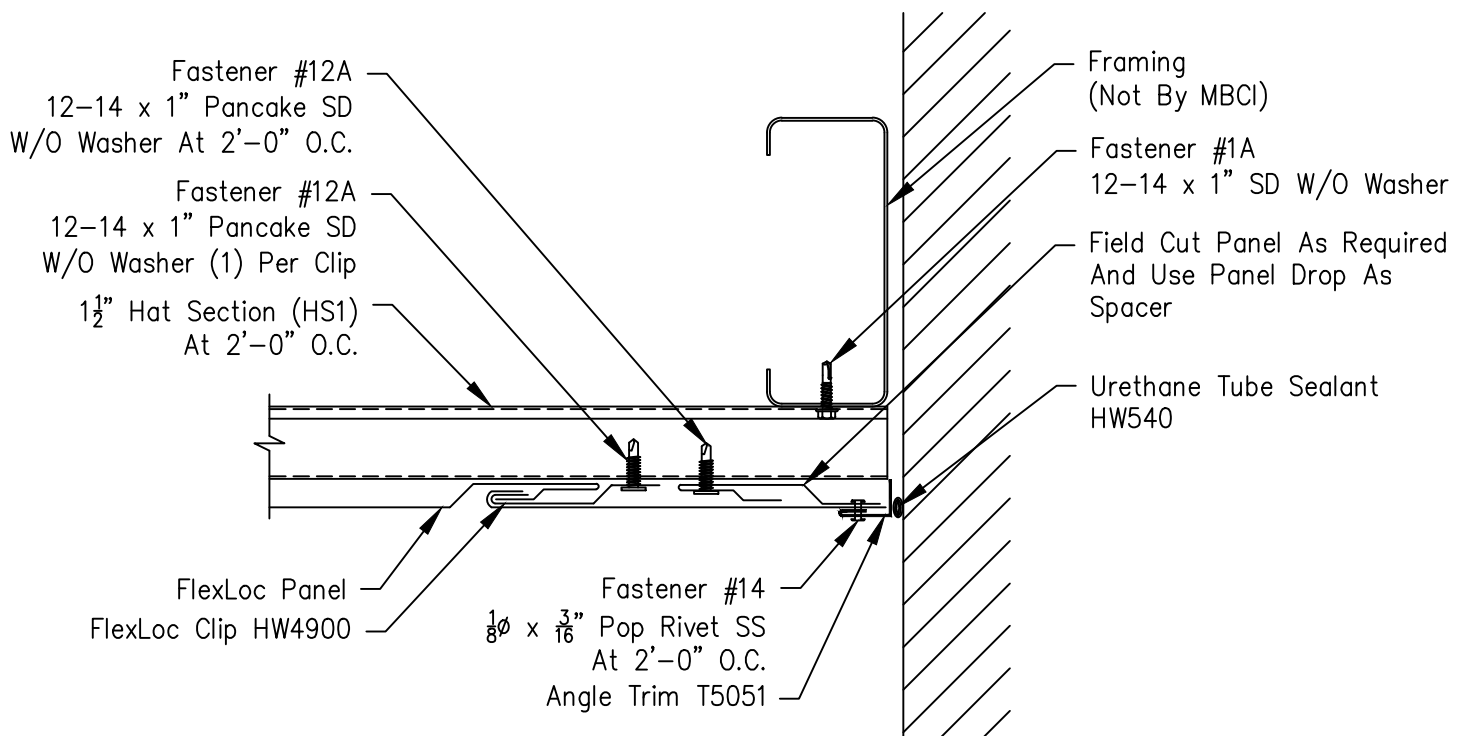

Alternate Panel Termination