


12

12

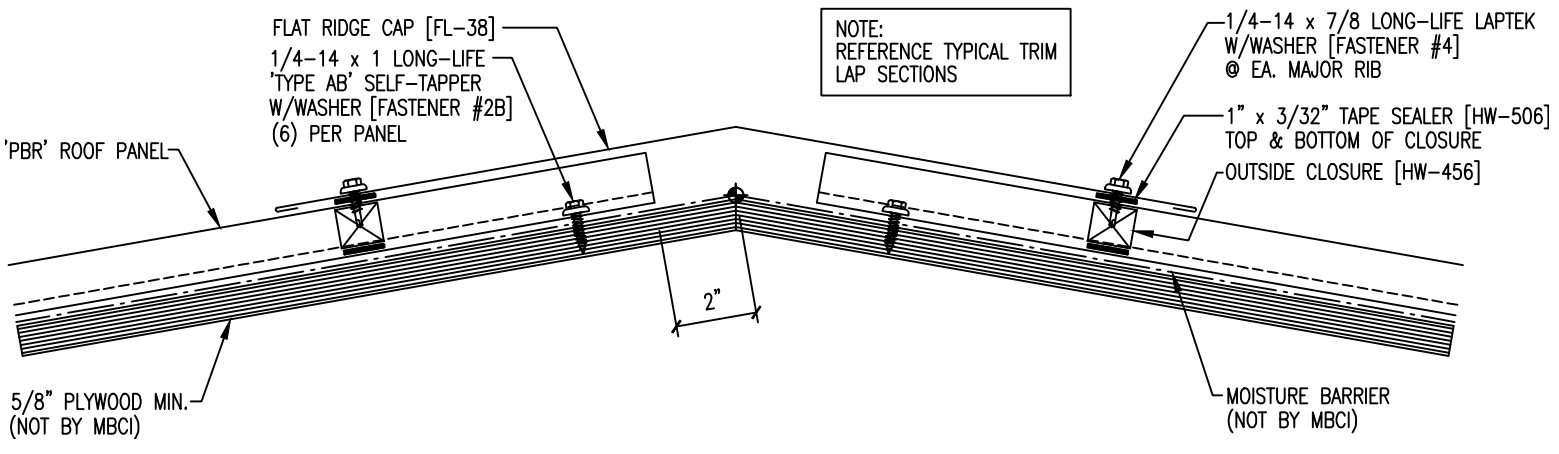

FLAT RIDGE CAP [FL-38]
1/4-14 x 1 LONG-LIFE
'TYPE AB' SELF-TAPPER
W/WASHER [FASTENER #2B]
(6) PER PANEL

NOTE:
REFERENCE TYPICAL TRIM
LAP SECTIONS

1/4-14 x 7/8 LONG-LIFE LAPTEK
W/WASHER [FASTENER #4]
@ EA. MAJOR RIB
1" x 3/32" TAPE SEALER [HW-506]
TOP & BOTTOM OF CLOSURE
OUTSIDE CLOSURE [HW-456]

'PBR' ROOF PANEL

5/8" PLYWOOD MIN.
(NOT BY MBCI)

MOISTURE BARRIER
(NOT BY MBCI)

2"